



State of Louisiana

**Coastal Protection and Restoration Authority
of Louisiana (CPRA)**

2012 Operations, Maintenance, and Monitoring Report

for

GIWW - PERRY RIDGE WEST BANK STABILIZATION

State Project Number CS-30
Priority Project List 9

June 2012
Calcasieu Parish

Prepared by:
Mark Mouledous
Melvin Guidry
And
Jody White



Coastal Protection and Restoration Authority
Lafayette Field Office
635 Cajundome Boulevard
Lafayette, LA 70506

Suggested Citation:

Mouledous, M., M. Guidry, and J. White 2012. *2012 Operations, Maintenance, and Monitoring Report for GIWW - Perry Ridge West Bank Stabilization (CS-30), Louisiana's Coastal Protection and Restoration Authority, Lafayette, Louisiana. 26pp and Appendices.*



2012 Operations, Maintenance, and Monitoring Report
For
GIWW - Perry Ridge West Bank Stabilization (CS-30)

Table of Contents

I. Introduction.....	1
II. Maintenance Activity.....	4
a. Project Feature Inspection Procedures	4
b. Inspection Results	4
c. Maintenance Recommendations	5
i. Immediate/Emergency	5
ii. Programmatic/Routine.....	5
d. Maintenance History	5
III. Operation Activity	5
a. Operation Plan.....	5
b. Actual operations	5
IV. Monitoring Activity	6
a. Monitoring Goals	6
b. Monitoring Elements	6
c. Preliminary Monitoring Results and Discussion.....	8
V. Conclusions.....	25
a. Project Effectiveness	25
b. Recommended Improvements	25
c. Lessons Learned.....	25
VI. Literature Cited	26
VII. Appendices	28
a. Appendix A (Inspection Photographs)	28
b. Appendix B (Three Year Budget Projection)	31
c. Appendix C (Field Inspection Notes)	36

Preface

This report includes monitoring data collected through December 2011, and annual Maintenance Inspections through May 2012.

The 2012 report is the 4th report in a series of reports. For additional information on lessons learned, recommendations and project effectiveness please refer to the 2004, 2005, and 2008 Operations, Maintenance, and Monitoring Report on the LDNR web site.

I. Introduction

The Perry Ridge West project was proposed on the 9th priority list of the Coastal Wetlands Planning, Protection, and Restoration Act (CWPPRA) and is co-sponsored by the Natural Resources Conservation Service (NRCS) and the Coastal Protection and Restoration Authority (CPRA). The project is located in the Calcasieu-Sabine Basin, and is included in Region 4 of the Coast 2050 Plan (Louisiana Coastal Wetlands Conservation and Restoration Task Force and the Wetlands Conservation and Restoration Authority 1998). The major problem in this region is marsh erosion caused by salt water intrusion, rapid water level fluctuation, and wave action (U.S. Department of Agriculture, Soil Conservation Service [USDA/SCS] 1988). Many canals have been dug to aid in navigation, mineral extraction, hunting, and fishing. The project area is located along the northern bank of the Gulf Intracoastal Waterway (GIWW) between Perry Ridge and the Sabine River and is comprised of 1,132 acres (458 ha) of fresh and intermediate marsh in Calcasieu Parish, Louisiana (figure 1).

The GIWW is the dominant hydrologic influence in the project area, the construction of which has caused the area to become a tidal system. The GIWW crosses the entire region and allows salt water to encroach into traditionally freshwater areas. The navigation of double wide barges in the section of the GIWW adjacent to the project area has accelerated wave-induced erosion of the remaining spoil bank and marsh vegetation. The 1999 estimate of the rate of shoreline erosion along the GIWW was 3.9 ft/yr (1.2 m/yr) (U.S. Department of Agriculture, Natural Resources Conservation Service [USDA-NRCS] 1999). Amplification of the effects of meteorological events has occurred and water levels can fluctuate as much as 2 ft (0.7 m) due to strong northerly winds and 10 ft (3 m) during a tropical storm or hurricane. This area has also exhibited wetland vegetation loss since 1956, as indicated by habitat change analysis (figure 2). Bank stabilization of the GIWW is, therefore, a necessary restoration strategy.

There is no significant source of sediment in Region 4. Vertical accretion of the wetlands in this region is predominately by organic production. Terracing and vegetative plantings are common restoration strategies that have been applied in this Region.

Construction of the rock dike portion of the project was completed in December 2001 and the terrace portion of the project was completed in July 2002 and included the following features:



1. A 10,704 linear ft (3,263 m) free-standing rock dike was constructed parallel to the existing shoreline. The centerline of the rock dike was positioned at the location where the existing bottom elevation was approximately -1.0' NAVD 88. The rock dike was constructed as a peaked dike (no top width) to an elevation of +3.7 NAVD 88 with 2 horizontal to 1 vertical side slopes using COE R-650 gradation rock riprap.
2. An earthen plug, approximately 350 ft (107 m) in length, was constructed to close a breach in the existing spoil bank of the GIWW adjacent to the project dike.
3. A total of 22,952 linear ft (6,996 m) of shallow water terraces were constructed in open water areas in the interior emergent marsh. The terraces were constructed of native earthen material to an elevation of +2.5' NAVD 88 with a 4' top width and 3 horizontal to 1 vertical side slopes.
4. After construction, 9,400 trade-gallon size containers of *Schoenoplectus californicus* (California bullwhip) were planted along the perimeter of the constructed terraces. In addition, to stabilize and protect the terrace segments until adequate native species cover developed, the terrace tops and side slopes were seeded with an annual mix of Japanese millet and Brown Top millet and fertilized with ammonium nitrate with minimum 33% nitrogen at a rate of 200 pounds of acre. Application of the seed mix and fertilizer were by manual spreaders.

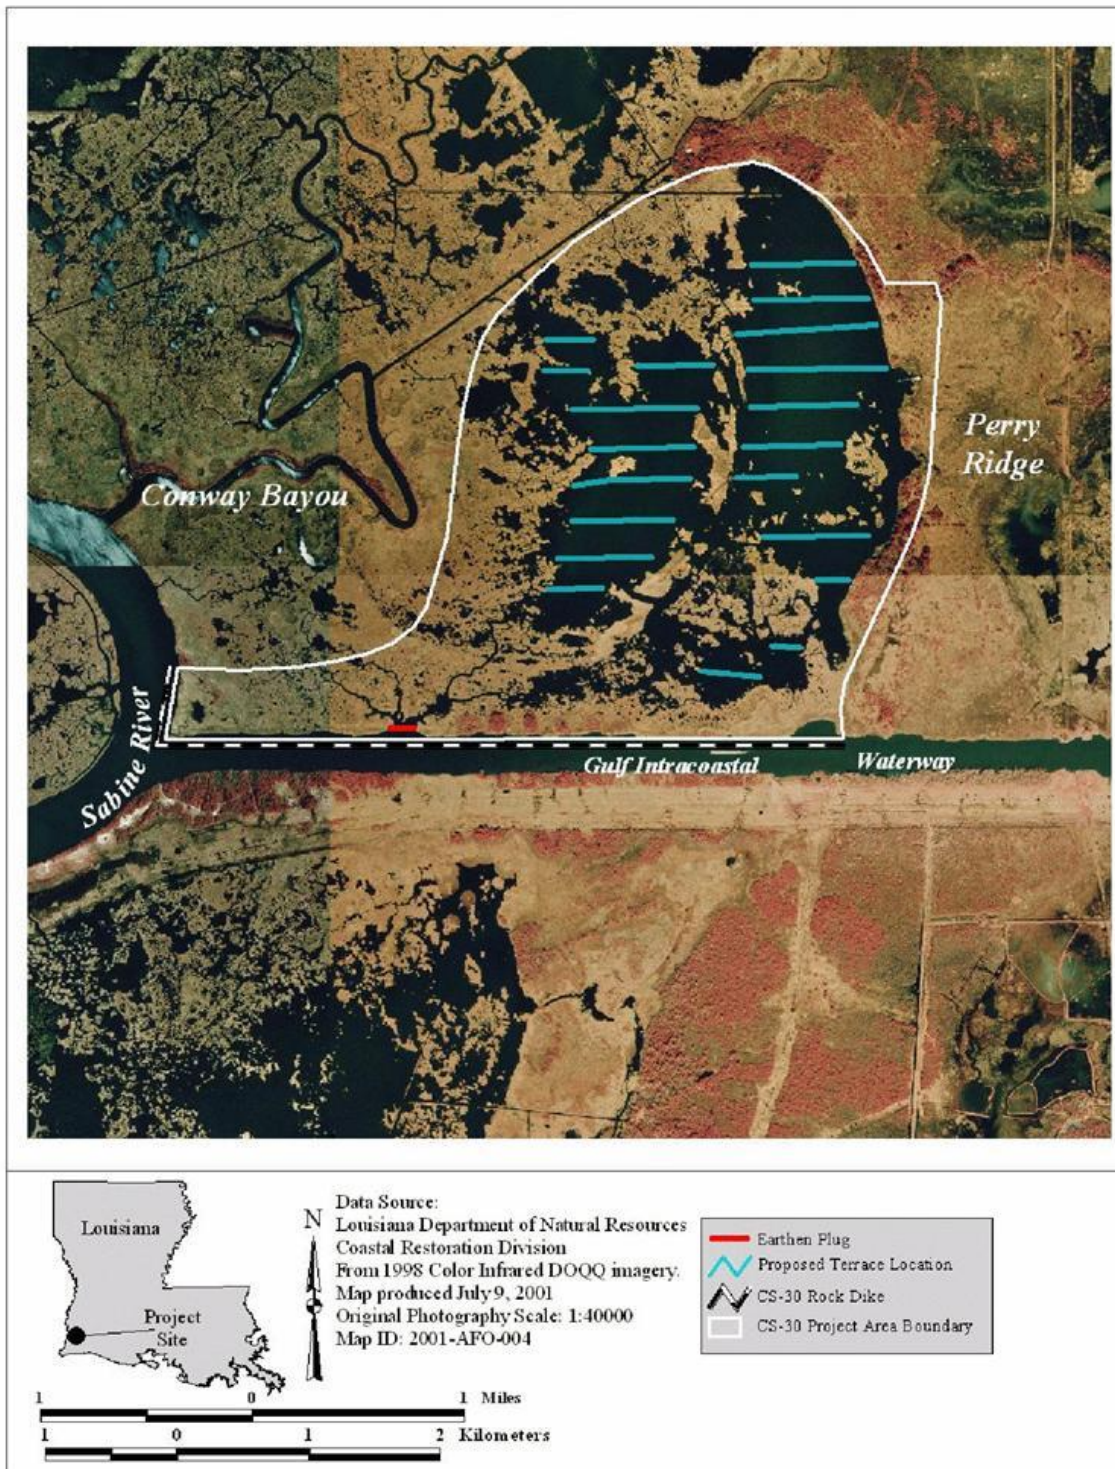


Figure 1. Perry Ridge West (CS-30) construction features and project boundary.

II. Maintenance Activity

a. Project Feature Inspection Procedures

The purpose of the annual inspection of the GIWW - Perry Ridge West Bank Stabilization Project (State Project No. CS-30) is to evaluate the constructed project features and to identify any deficiencies. The information from the site visit will be used to prepare a report detailing the condition of project features and to recommend any necessary corrective actions. Should it be determined that corrective actions are needed, CPRA shall provide, in the report, a detailed cost estimate for engineering, design, supervision, inspection, and construction contingencies, and an assessment of the urgency of such repairs. The annual inspection report also contains a summary of maintenance projects which were completed since completion of constructed project features and an estimated projected budget for the upcoming three (3) years for operation, maintenance and rehabilitation. The three (3) year projected operation and maintenance budget is shown in Appendix B.

An annual O & M inspection of the GIWW – Perry Ridge West Bank Stabilization (Perry Ridge to Texas) Project (CS-30) was held on May 24, 2012 at approximately 11:40am under partly cloudy skies and mild temperatures. In attendance were Mel Guidry, Stan Aucoin, and Jody White of CPRA, along with Dustin Perron of NRCS. The inspection began on the eastern end of the project.

The field inspection included a complete visual inspection on the rock dike. The terraces were not inspected during this site visit. The earthen terraces are going to be included in the 2012-2013 annual inspection. Staff gauge readings and existing benchmarks were not available to be used to determine approximate water elevation and existing elevation of the foreshore rock dike. Photographs were taken of the project features visited (see Appendix A) and field inspection notes were compiled to record measurement and deficiencies (Appendix C).

b. Inspection Results

Site 1—Foreshore rock dike

The dike is in very good condition. (Appendix A, Photo 1) There was one area noted where rock had been displaced by a barge. (Appendix A, Photo 2) A second location was noted where it appears rock has been moved creating a 7 foot gap in the rock dike (Lat/Long N30° 03' 34", W93 ° 41' 16"). A gap has formed in the earthen plug directly behind the gap in the rock dike. The water is channeling through the cut in the earthen plug into the marsh creating a fairly substantial current behind the dike. (Appendix A, Photo 3-4) At this time a survey of the rock dike and earthen plug are recommended in order to determine the best course of action. These two areas will continue to be monitored.

Site 2—Earthen Terraces with vegetative plantings

The earthen terraces and vegetative plantings were not inspected during this trip. In concurrence with the federal sponsor it was decided that the terrace field is in stable condition



after several years post construction. Due to logistics/coordination involved with setting up the inspection as well as the stability of the terraces thus far, it was decided that an inspection was not required every year. The earthen terraces are expected to be inspected in the 2012-2013 round of annual inspections.

II. Maintenance Activity (continued)

c. Maintenance Recommendations

i. Immediate/ Emergency Repairs

None

ii. Programmatic/ Routine Repairs

None

d. Maintenance History

General Maintenance: Below is a summary of completed maintenance projects and operation tasks performed since July 2002, the construction completion date of the GIWW Bank Stabilization Project Perry Ridge to Texas (CS-30).

There has been no maintenance performed on this project.

III. Operation Activity

a. Operation Plan

There are no water control structures associated with this project; therefore, no Structural Operation Plan is required.

b. Actual Operations

There are no water control structures associated with this project, therefore no required structural operations.



IV. Monitoring Activity

Pursuant to a CWPPRA Task Force decision on August 14, 2003 to adopt the Coastwide Reference Monitoring System-*Wetlands* (CRMS-*Wetlands*) for CWPPRA, updates were made to the CS-30 Monitoring Plan to merge it with CRMS-*Wetlands* and provide more useful information for modeling efforts and future project planning while maintaining the monitoring mandates of the Breaux Act.

a. Monitoring Goals

The objectives of the GIWW - Perry Ridge West Bank Stabilization Project are to reduce erosion along the northern bank of the GIWW to protect interior marshes, to create marsh habitat, and to maintain submerged aquatic vegetation (SAV).

The following specific goals will contribute to the evaluation of the above objectives:

1. Determine any direct (i.e. creation of land due to terrace construction) and/or indirect changes in land/water ratios in the project area north of the GIWW.
2. Determine changes in the frequency of occurrence of SAV within the shallow water areas of the project and reference areas.
3. Detect the presence and magnitude of erosion of the northern shore of the GIWW along the southern project boundary.

b. Monitoring Elements

Aerial Photography:

In order to evaluate shoreline movement and the extent of interior emergent marsh creation (direct and indirect) in the project area, near-vertical, color-infrared aerial photography (1:12,000 scale) was obtained once prior to construction in 2001, and was obtained post-construction in 2005 and 2010. The original photography was checked for flight accuracy, color correctness, and clarity and was subsequently archived. Aerial photography was scanned, mosaicked, and georectified by USGS/NWRC personnel according to standard operating procedures (Steyer et al. 1995, revised 2000).

Percent land trends were calculated using Landsat Thematic Mapper (TM) data for 1985 - 2010. Linear regressions were calculated for the period of record. The variability in percent land data points around the slope illustrates the influence of various sources of environmental variance or classification error. Positive slopes indicate increasing percent land or historical land gain and negative slopes indicate decreasing percent land or historical land loss (Couvillion et al., 2011).



Submerged Aquatic Vegetation:

To evaluate the effects of earthen terraces on SAV habitat, a modification of the rake method (Chabreck and Hoffpauir 1962) was used to estimate SAV occurrence. The project and reference areas were monitored along 6 transects divided equally among 3 representative shallow ponds. Each transect had a minimum of 25 sampling stations oriented toward the prevailing wind. At each station, aquatic vegetation was sampled by dragging a garden rake on the pond bottom for about 1 second. The presence of vegetation was recorded to determine the frequency of aquatic plant occurrence (frequency = number of occurrences/number of stations x 100). When vegetation was present, the species present was recorded in order to determine the frequencies of individual species (Nyman and Chabreck 1996). SAV abundance was sampled prior to construction in 2000, and post-construction in 2003, 2005, 2007 and 2010, and will be sampled in 2015, and 2020.

Shoreline Movement:

The shoreline protection component of the project will be monitored by evaluating aerial photography. Direct shoreline measurements will be collected on the adjacent C/S-24 project area, designed as the first half of a two-project shoreline protection strategy for the Perry Ridge wetlands, which is affected by similar hydrologic conditions. Shoreline monitoring stations, situated on the GIWW spoilbank at 1000 ft intervals, are currently monitored every 3 yr to detect shoreline changes present in the C/S-24 project area.

CRMS Supplemental

Additional data collected at CRMS-*Wetlands* stations can be used as supporting or contextual information for this project. Data types collected at CRMS sites include hydrologic from continuous recorder, vegetative, physical soil characteristics, discrete porewater salinity, surface elevation change, vertical accretion and land:water analysis of 1 km² area encompassing the station (Folse et al., 2012). For this report, hydrologic, vegetation, porewater and soil characteristic data are used to provide contextual information for the project. Data from CRMS0697 within the project area is compared to data from CRMS658 outside the project area in a traditional project versus reference manner (Figure 7). Data collected from the CRMS network are used to develop integrated data indices at different spatial scales (local, basin, coastal) to which we can compare project performance.

Hourly salinity and water levels (ft, NAVD88) are monitored with a continuous recorder at each CRMS-*Wetlands* site. Average annual salinity and percent time flooded are used to develop a Hydrologic Index (HI) score (Snedden and Swenson 2012) based on the suitability of the site in maximizing vegetation productivity according to its specific marsh class (swamp, fresh, intermediate, brackish, and saline). The HI score (between 0 and 100) corresponds to the percent of maximum vegetation productivity expected to occur if the separate effects of salinity and inundation interact in a multiplicative fashion on vegetation productivity.

Vegetation composition and cover are estimated from 10 permanent 2x2 m plots that are randomly distributed along a transect in the emergent marsh within each of the 1 km² CRMS-

Wetlands sites. Data are collected using the Braun Blanquet method. Individual species' cover data are summarized according to the Floristic Quality Index (FQI) method (Cretini and Steyer 2011) where cover is qualified by scoring species according to whether they are generally associated with disturbance or stability.

At each monthly servicing, a measurement of interstitial water salinity is collected adjacent to each CRMS-*Wetlands* gauge at 10 and 30 cm depths. Interstitial water salinity is also determined at 5 of the vegetation plots when vegetation is surveyed.

c. Preliminary Monitoring Results and Discussion

Aerial Photography:

Historical analysis of Satellite imagery shows that over 500 acres of land were lost in the project area from 1956 to 1990 (figure 2). More recently, the general land change trend was still slightly negative (-0.04% per year) prior to construction from 1985 to 2002 (figure 6). Incorporating the 2004 through 2010 data, which includes the post-construction satellite imagery, causes the general trend to become positive (0.33% per year).

Land to water analysis using aerial photography was completed pre-construction in November 2001 and post-construction in October 2005 and November 2010 (figures 3 - 5). The project area increased by 45 acres from 2001 to 2005, 25 acres of which were terraces (Table 1). Another 9 acres were gained by 2010. The land change rate using these 3 years of photography was 0.49% per year.

Table 1. Land:Water acreages from 2001 (pre-construction), 2005 and 2010 in the project area.

	Project Area					
	2001		2005		2010	
	acres	%	acres	%	acres	%
Land	521	43.45	566	47.21	575	48.00
Water	678	56.55	633	52.79	623	52.00
Total	1199		1199		1198	

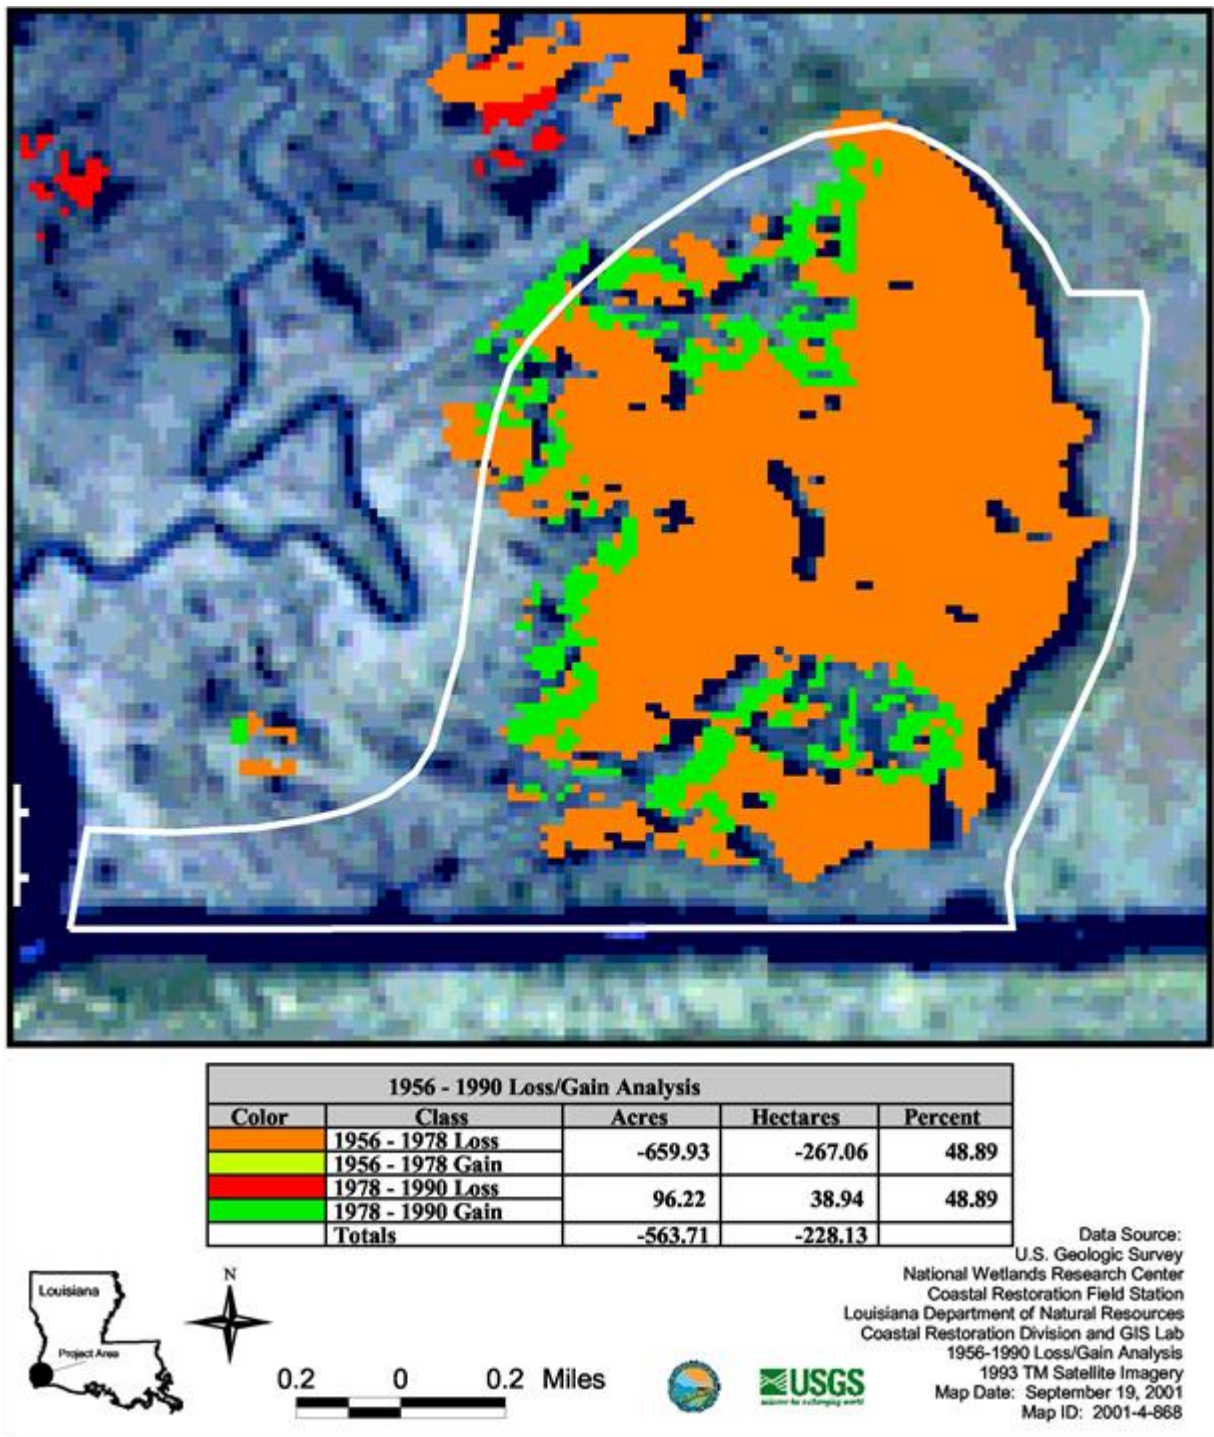


Figure 2. Perry Ridge West (CS-30) project land loss/gain analysis from satellite imagery for the period 1956-1990.

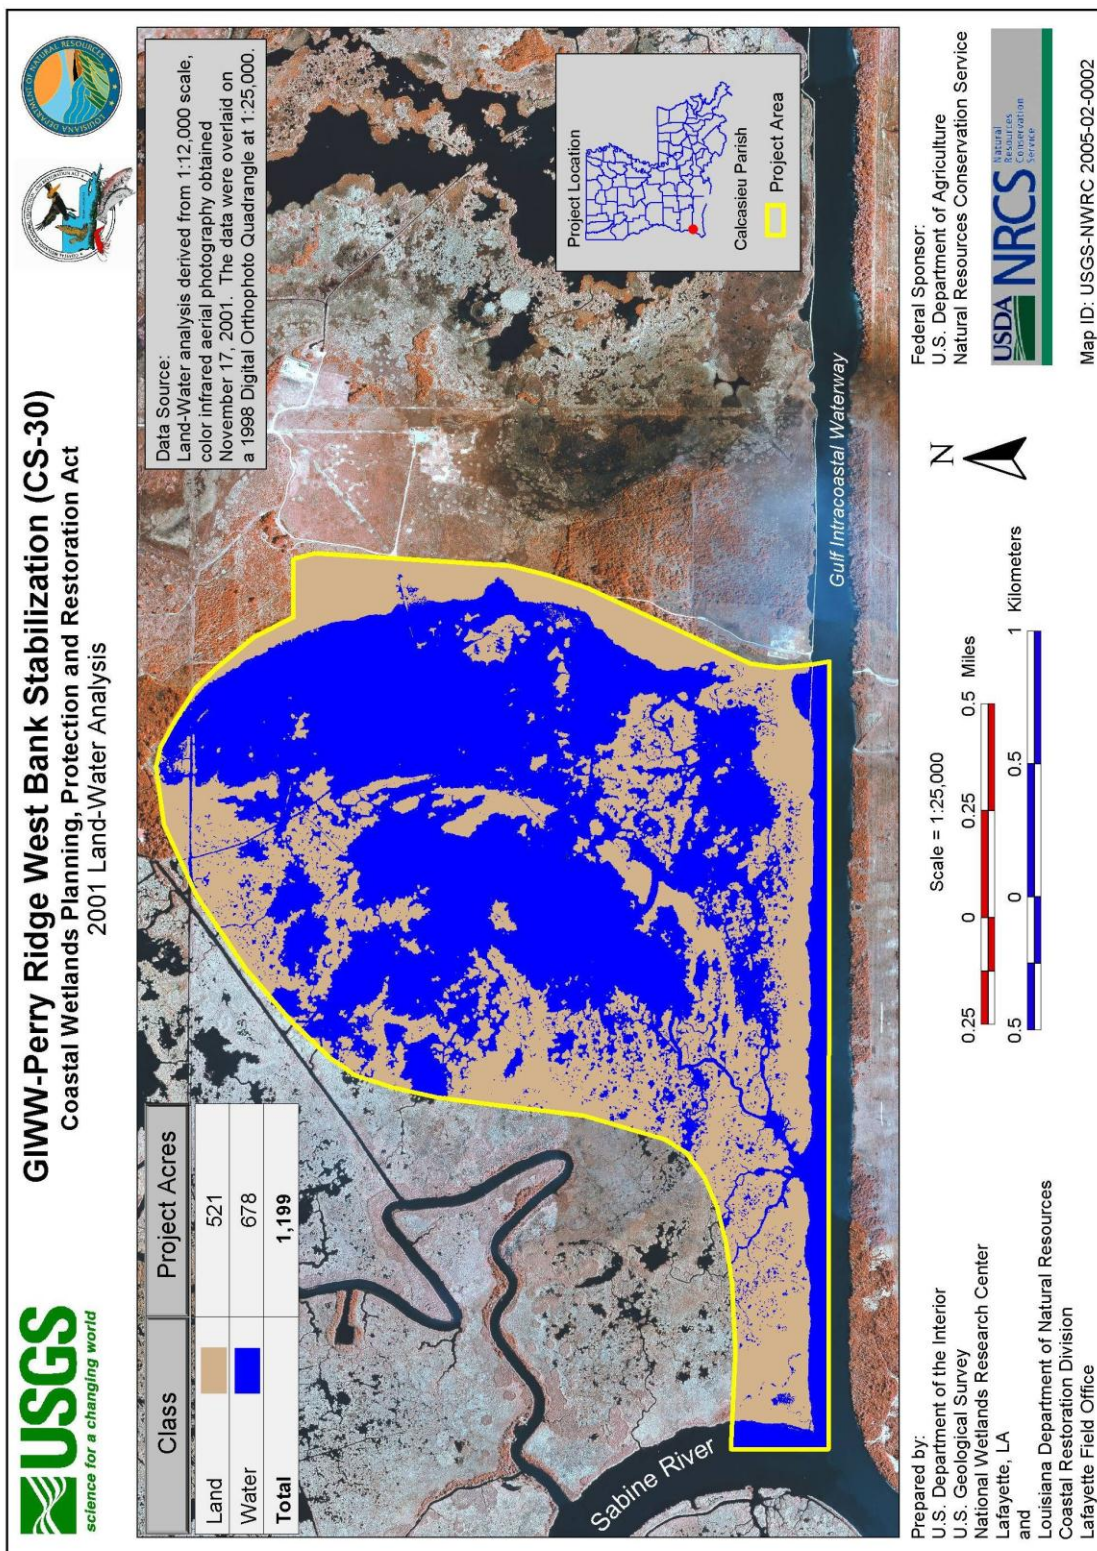


Figure 3. Perry Ridge West (CS-30) project 2001 land/water analysis.

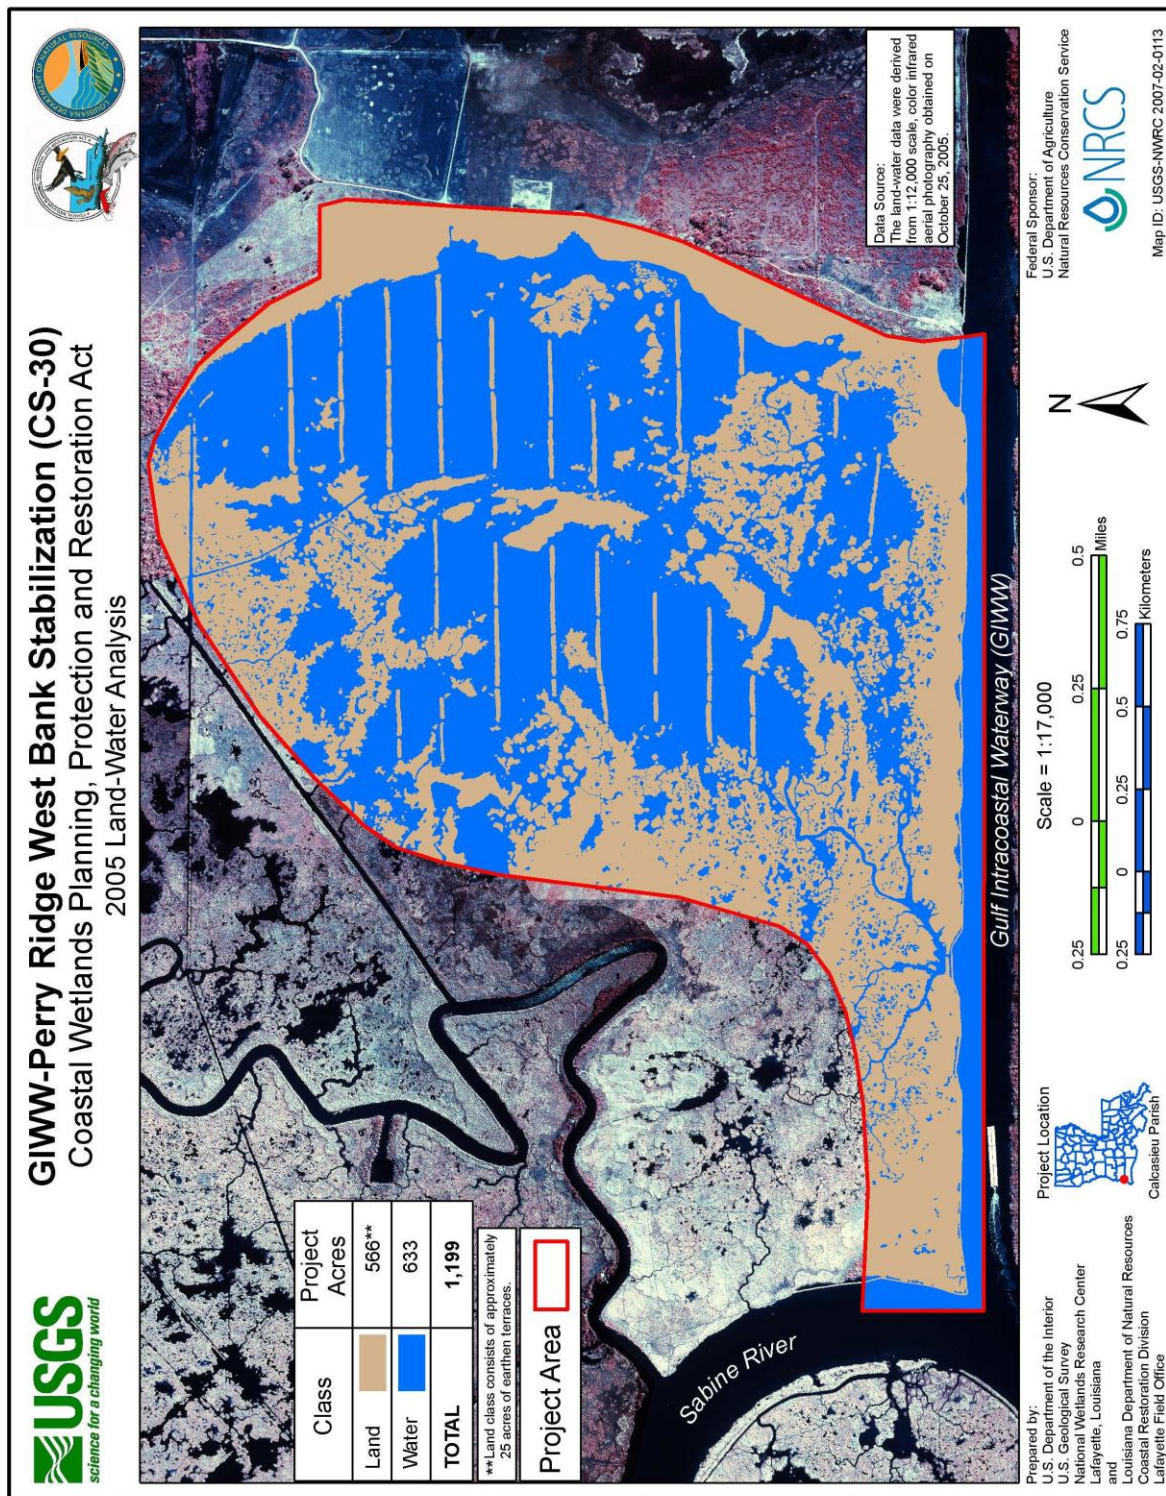


Figure 4. Perry Ridge West (CS-30) project 2005 land/water analysis.

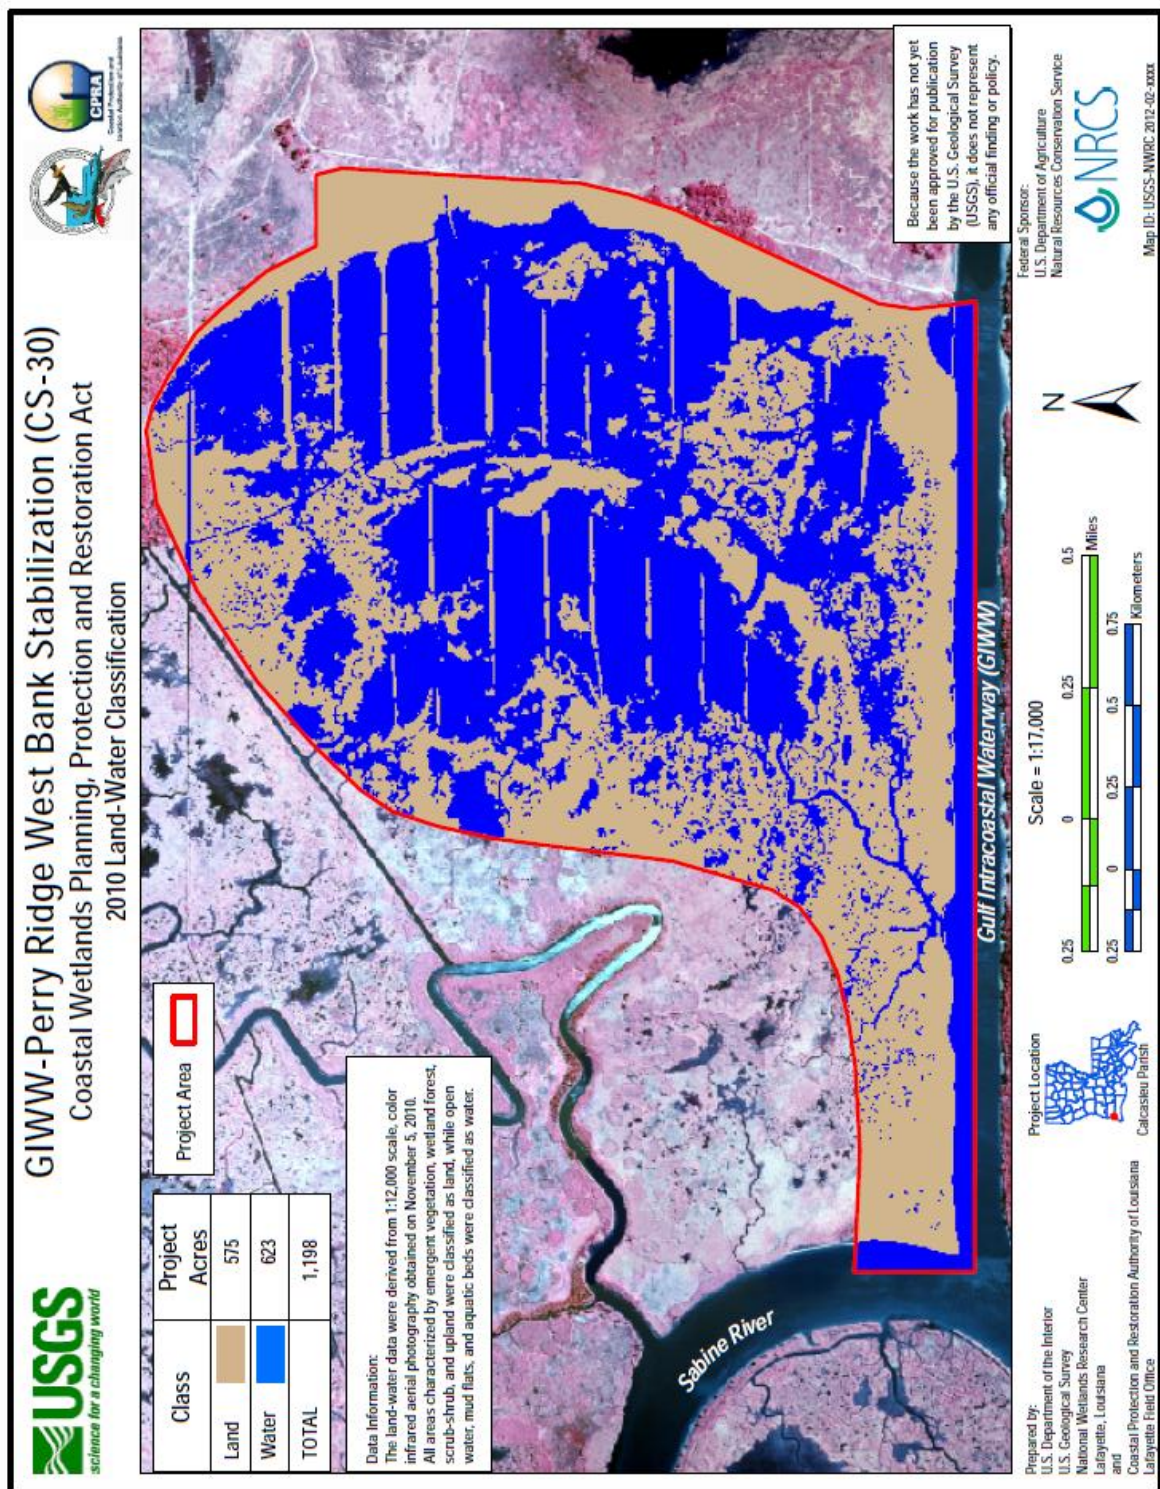


Figure 5. Perry Ridge West (CS-30) project 2010 land/water analysis.

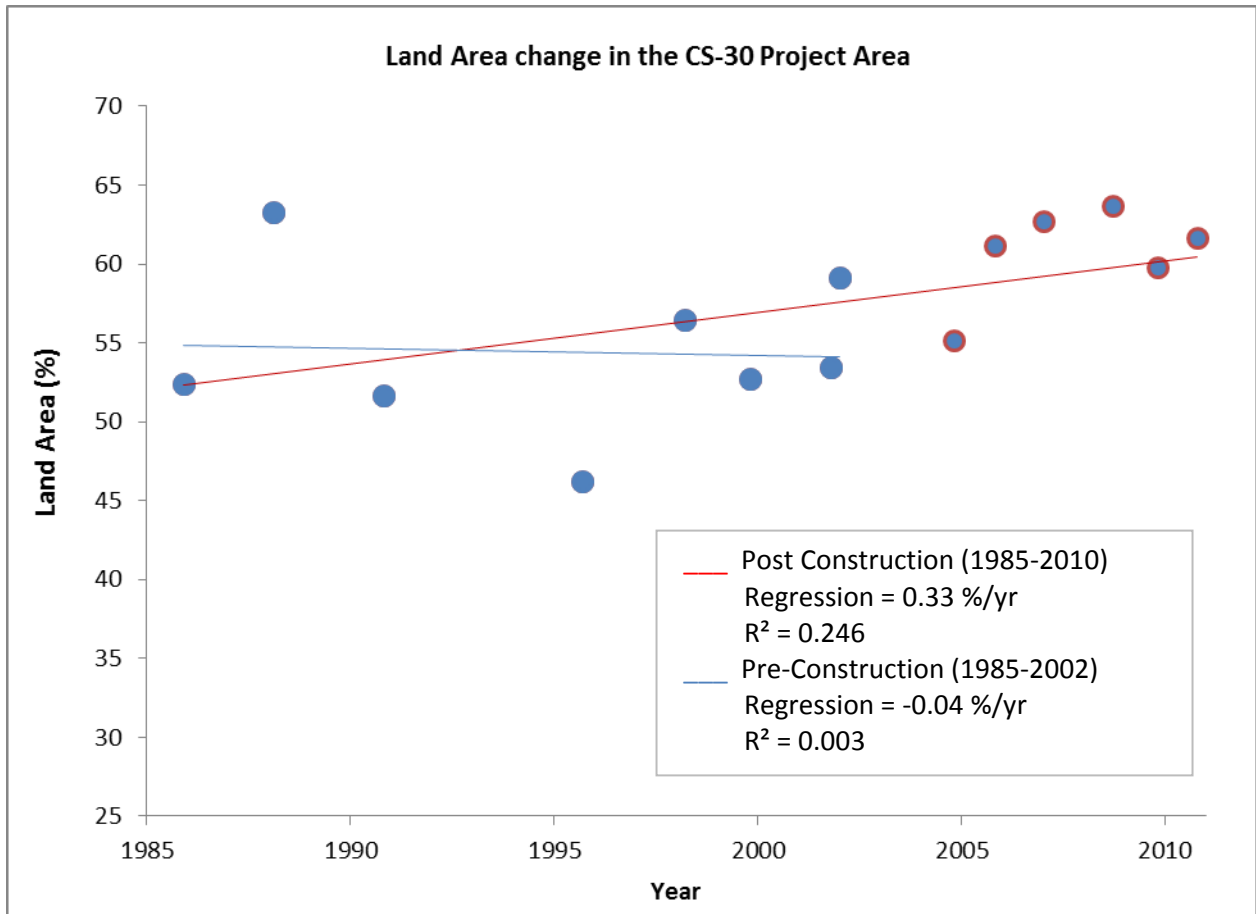


Figure 6. Project scale percent land change for CS-30. Percent land values are displayed for all cloud free TM images available for 1984-2010. The red line depicts the percent land trend for the entire period of record. The blue line depicts the percent land trend for the pre-construction time period only. Percent land calculated as percent land of total project area. See Couvillion et al. 2011.

Submerged Aquatic Vegetation:

Data were collected along 12 transects pre-construction in 2000 and post-construction in years 2003, 2005, 2007 and 2010 (figure 7). The frequency of occurrence of SAV remained the same between the 2000 and 2003 surveys (near 100%) in both the project and reference areas (figure 8). However, the number of species increased between 2000 and 2003 (figure 9). SAV coverage dropped to 66% in both project and reference areas following Hurricane Rita in 2005, but recovered in both areas in 2007 to pre-storm levels. There was no significant difference in total SAV coverage between the project and reference areas. In the 2010 survey, frequency of occurrence increased in the reference area and remained near 100% in the project area. Over time, both the project and reference areas saw a decrease in *Ruppia maritima*, an indicator of more saline conditions, and an increase in fresher species such as *Myriophyllum spicatum*, *Najas guadalupensis* and *Potamogeton* sp.

Shoreline movement:

Evaluation of the 2010 land to water ratio indicates that shoreline erosion appears to have halted since the construction of the rock dike. Visual observations also indicate vertical accretion of the wetland area behind the rock dike at many locations. Direct shoreline measurements on the adjacent CS-24 project have shown that the project has been effective in preventing erosion at most project area stations, while the reference area continued to retreat.



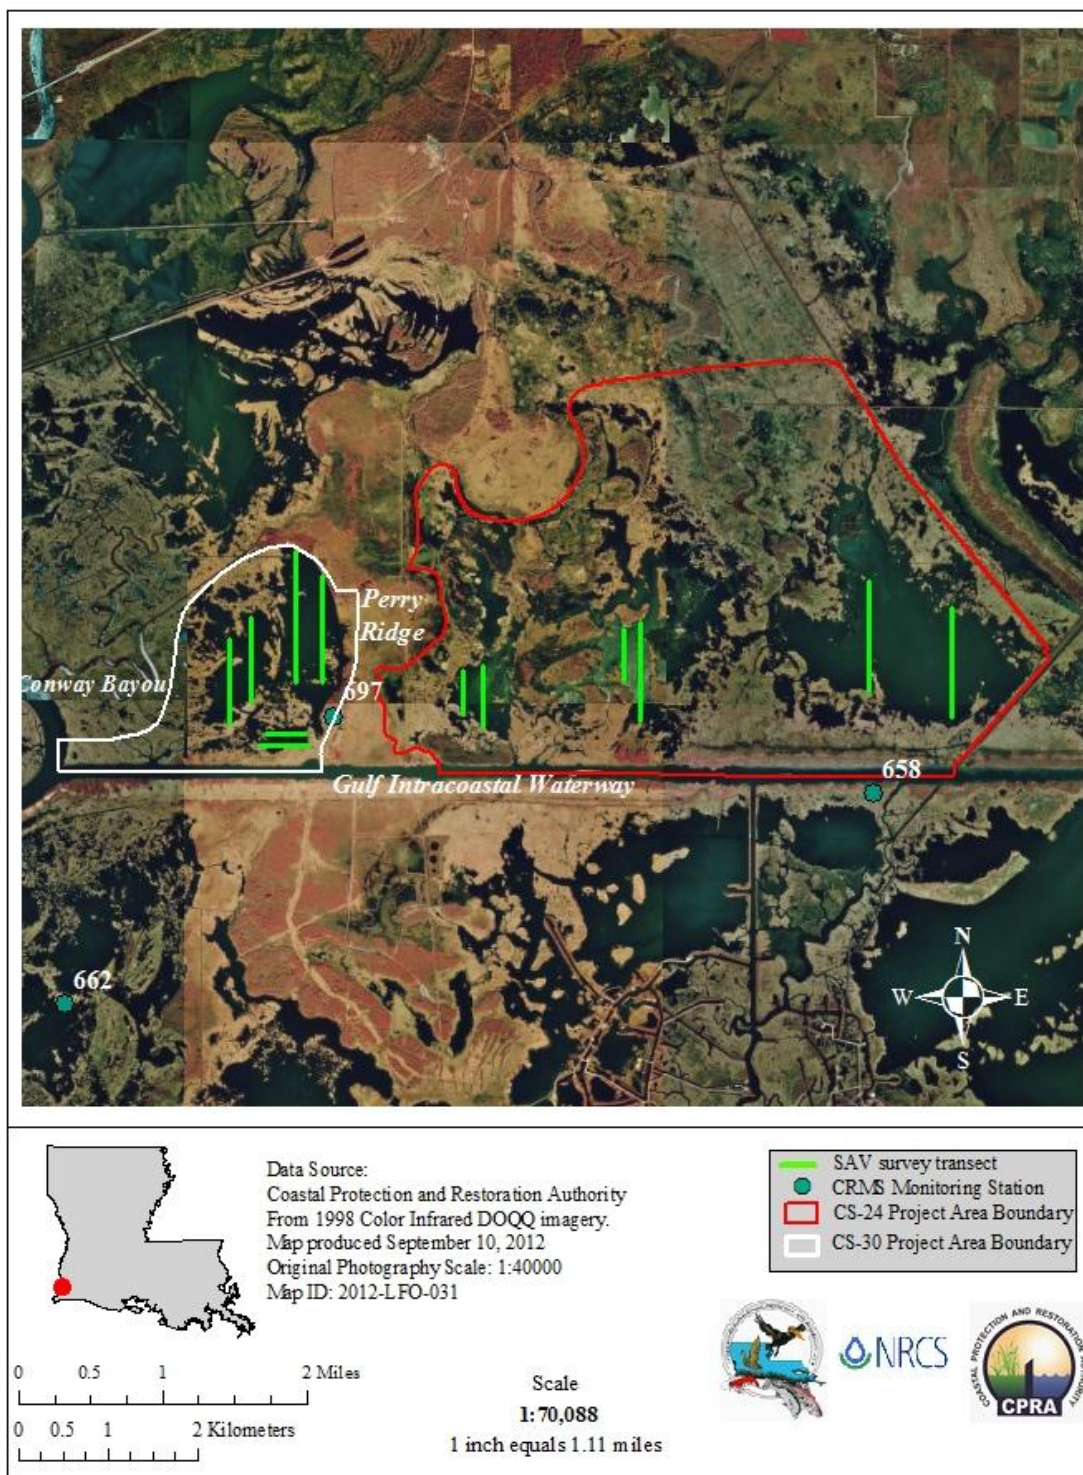


Figure 7. Location of SAV transects and CRMS-Wetlands stations within Perry Ridge West (CS-30) project.

Perry Ridge West Bank Stabilization (CS-30)

Submerged Aquatic Vegetation

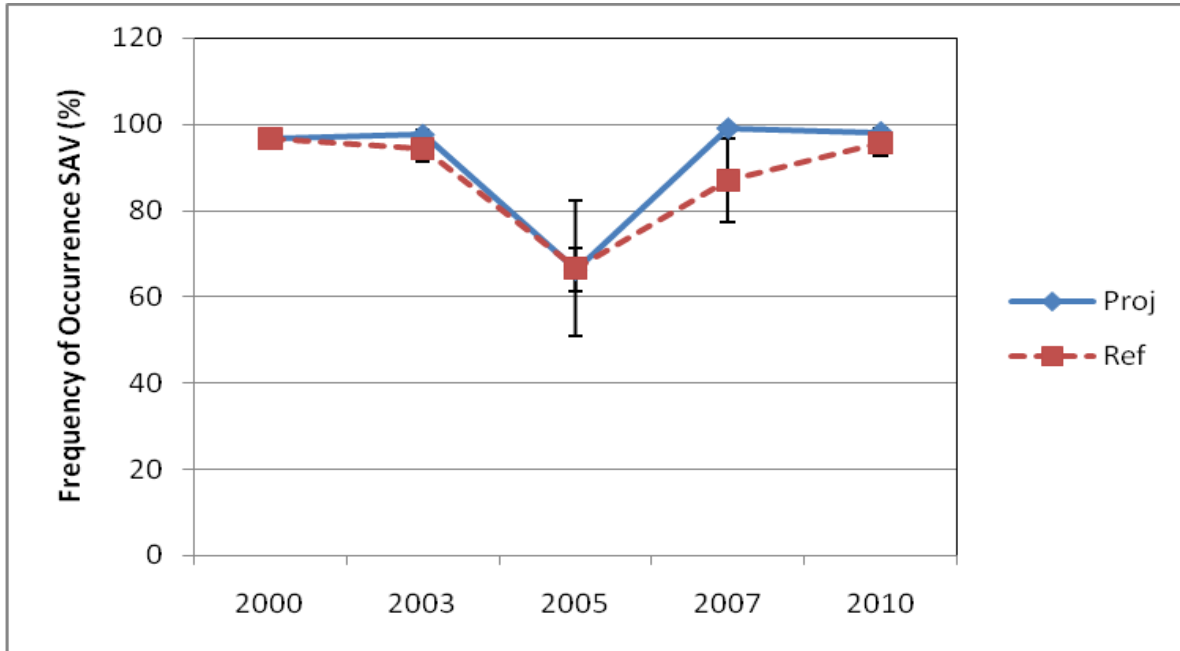


Figure 8. Total percent cover of SAV by area in years 2000, 2003, 2005, 2007 and 2010 (means \pm SE).

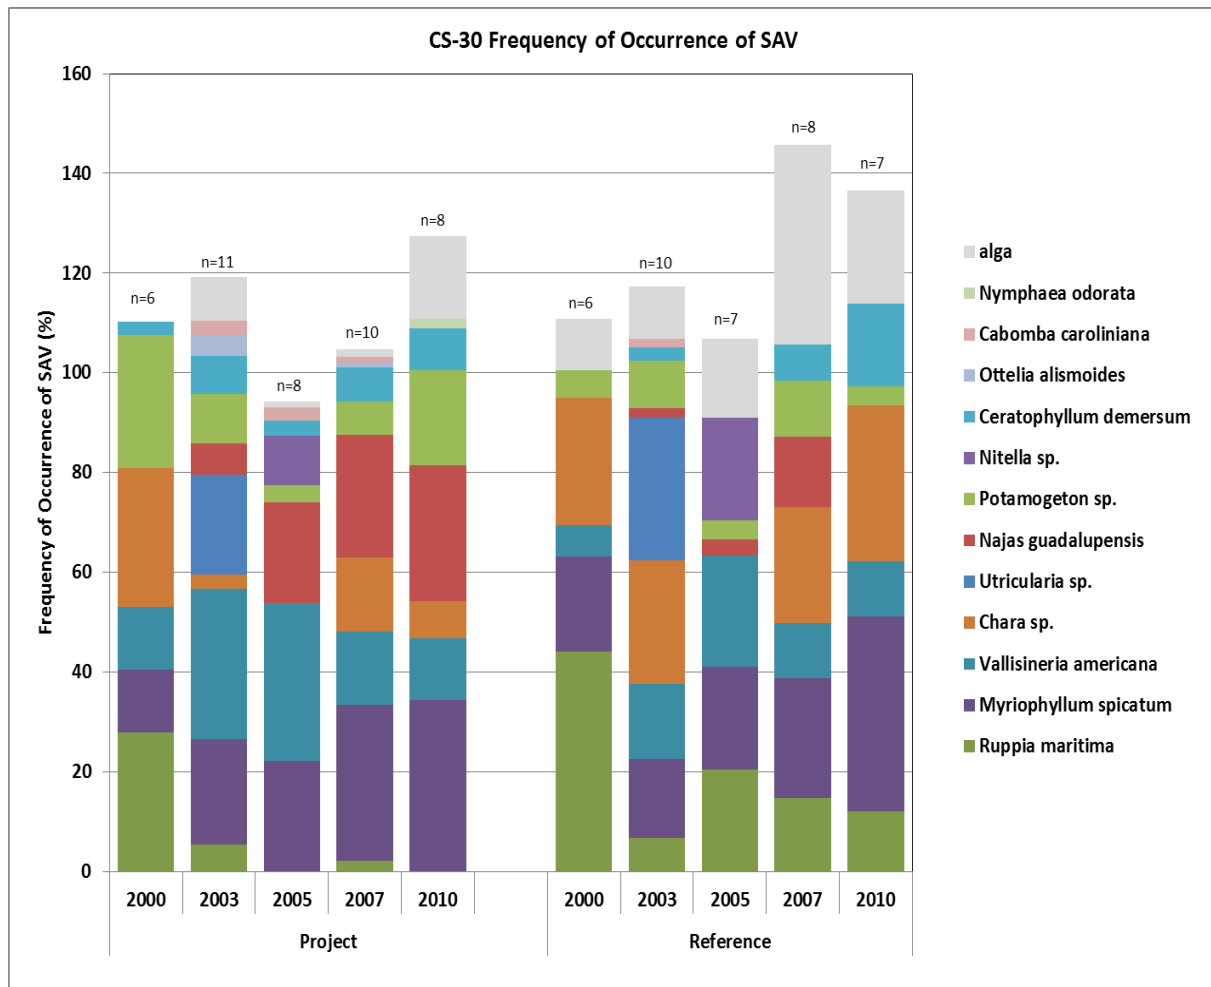


Figure 9. Frequency of occurrence by species within project and reference areas in years 2000, 2003, 2005, 2007 and 2010.

CRMS Supplemental:

Hydrologic:

Reference site 658 had a higher HI score than 697 for 2011, though both sites scored very low (figures 10 and 11). The low scores appear to be the result of low rainfall throughout 2011, which allowed higher salinities to creep into the project and reference areas from the GIWW. In the prior year, index values were much higher (59 at 697 and 90 at 658). The percentage of time flooded and annual salinity were very similar for both sites in 2011. The index value was higher at CRMS0658 due to the site being brackish, and thus more tolerant to higher salinities than 697, which is intermediate. Site 697 also scored lower than other intermediate sites throughout the coast and when compared to all sites coastwide in general (figure 12). However, the site was only slightly below average for the basin, which also scored low in comparison to the distribution of sites coastwide.

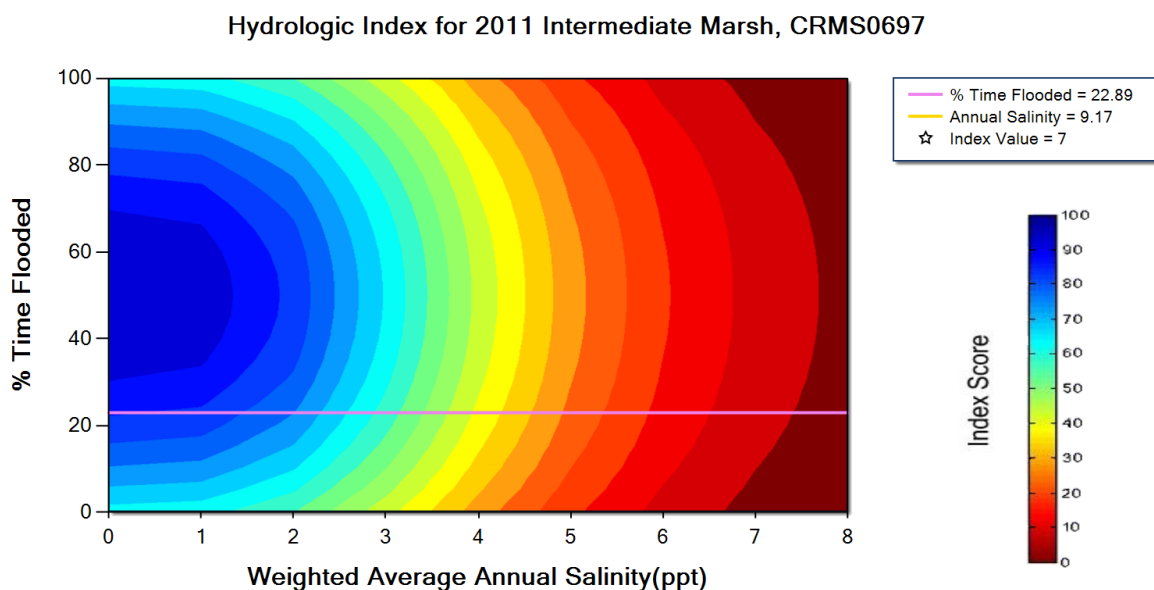


Figure 10. Hydrologic index score for CRMS0697 based on the combined influences of average annual salinity (horizontal axis) and flood duration (vertical axis).

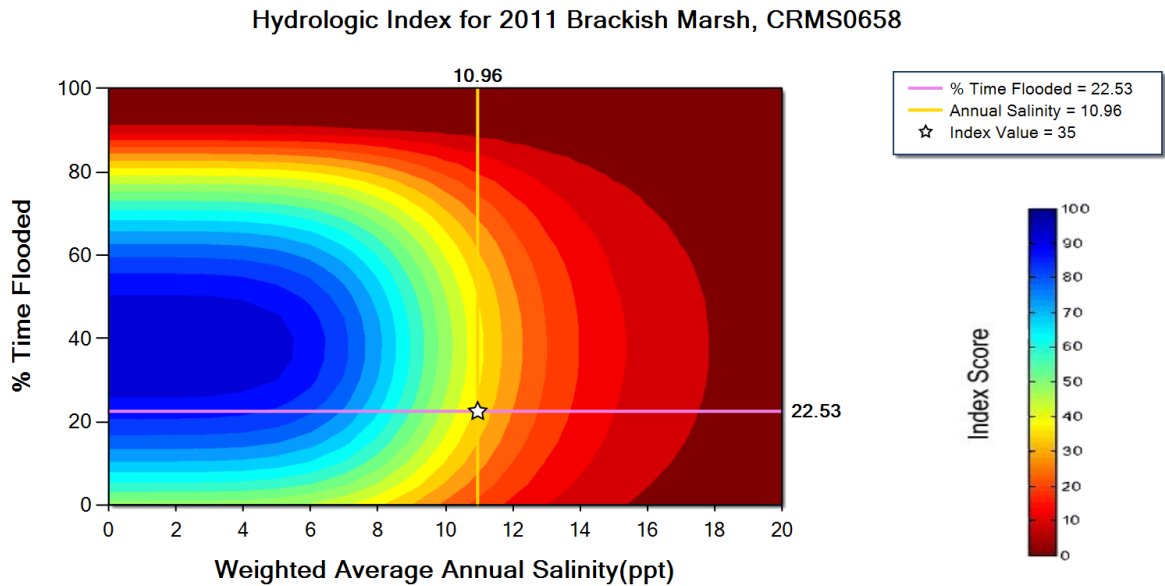


Figure 11. Hydrologic index score for CRMS0658 based on the combined influences of average annual salinity (horizontal axis) and flood duration (vertical axis).

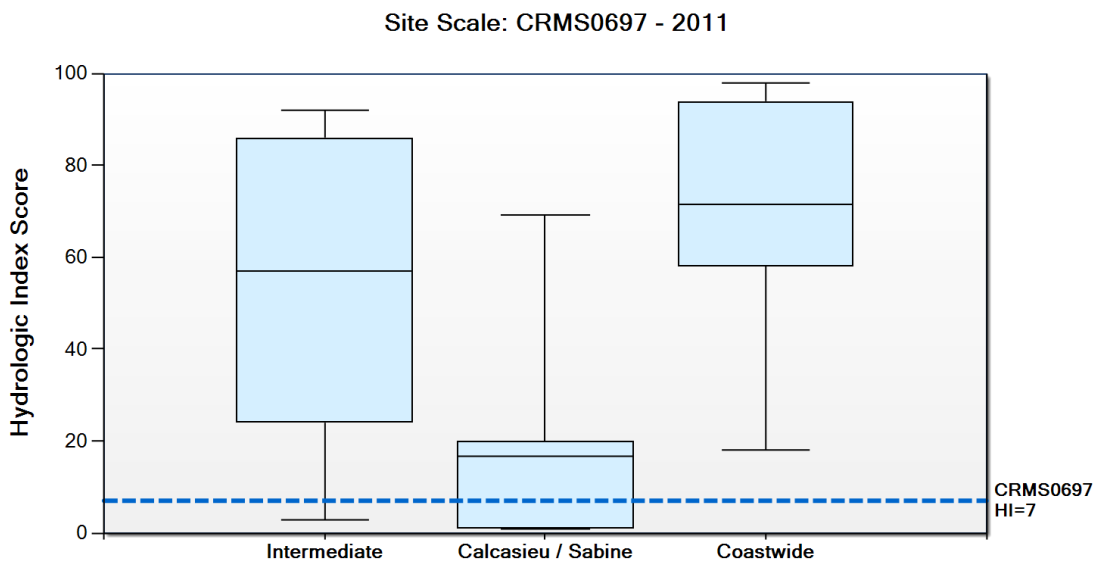


Figure 12. Hydrologic Index Score for CRMS0697 in 2011 compared to the distribution of scores for all coastwide sites within the intermediate marsh type, within the Calcasieu/Sabine basin, and across the entire Louisiana coastal zone.

Vegetation:

Cover as well as FQI score has been fairly consistent at station 697 through all years (figure 13). Quality at this site increased slightly in 2011 and, even with a mild decrease in cover, scored higher than other sites in the same marsh class, the same basin and coastwide (figure 15). Reference site 658 saw a decrease in cover and FQI score following Hurricane Ike in 2008, but recovered to pre-storm levels by 2009 (figure 14). Following a decrease in cover in 2010, cover and quality again increased in 2011. Both sites are dominated by *Spartina patens*.

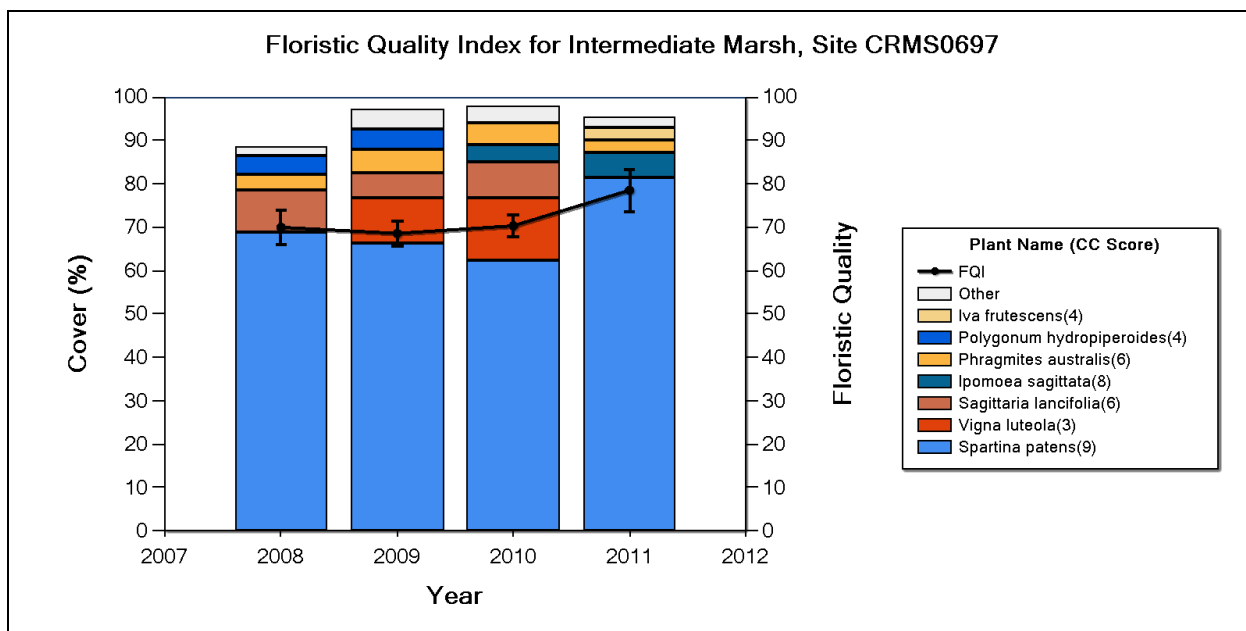


Figure 13. Percent coverage and floristic quality index of species collected from CRMS site 697, within the project area in years 2008 – 2011. The CC scores represent the quality of individual species from 1 to 10 where 1 represents disturbance species and 10 indicates stability.

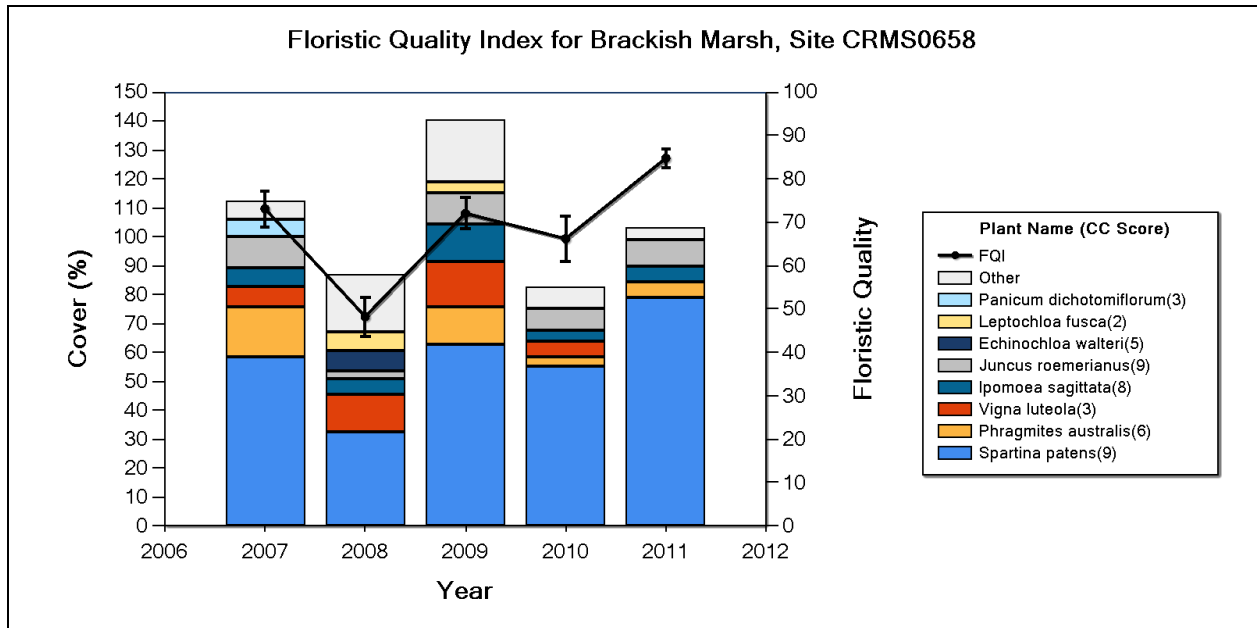


Figure 14. Percent coverage and floristic quality index of species collected from CRMS reference site 658 in years 2008 – 2011. The CC scores represent the quality of individual species from 1 to 10 where 1 represents disturbance species and 10 indicates stability.

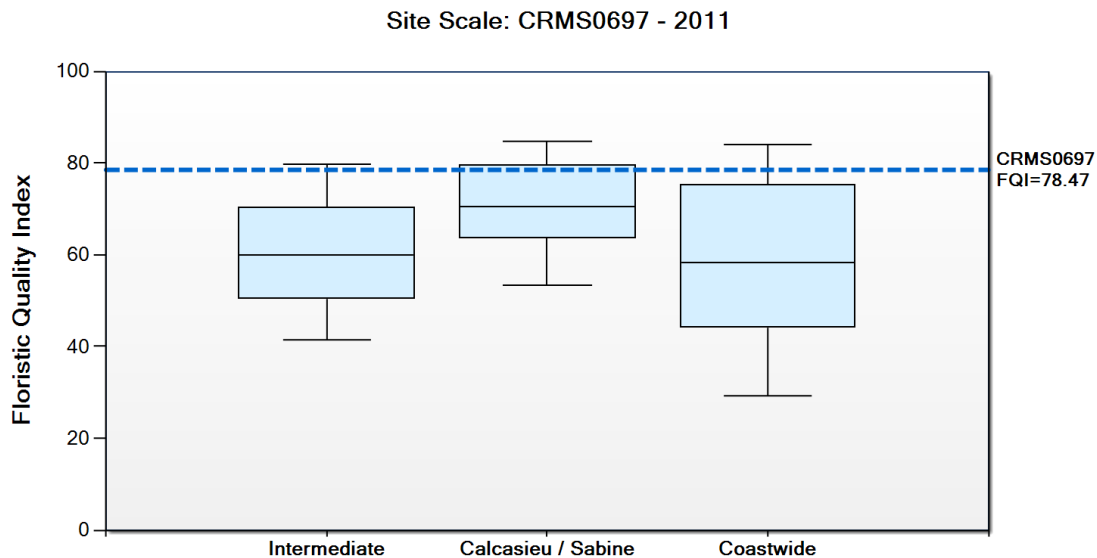


Figure 15. Floristic Quality Index score for CRMS0697 in 2011 compared to the distribution of scores for all coastwide sites within the intermediate marsh type, within the Calcasieu/Sabine hydrologic basin, and across the entire Louisiana coastal zone.

Porewater:

Means by month of interstitial water salinity for CRMS stations 697 and 658 are presented in figures 16 and 17. Salinities at both stations averaged at or below 5 ppt prior to 2011 at both the 10 and 30 cm levels. Throughout 2011, salinities progressively increased all year and were near 20 ppt at the reference site 658 by December. Within the project area station, salinities weren't as high, but did reach 15 ppt by the end of the year at the 10 cm level.

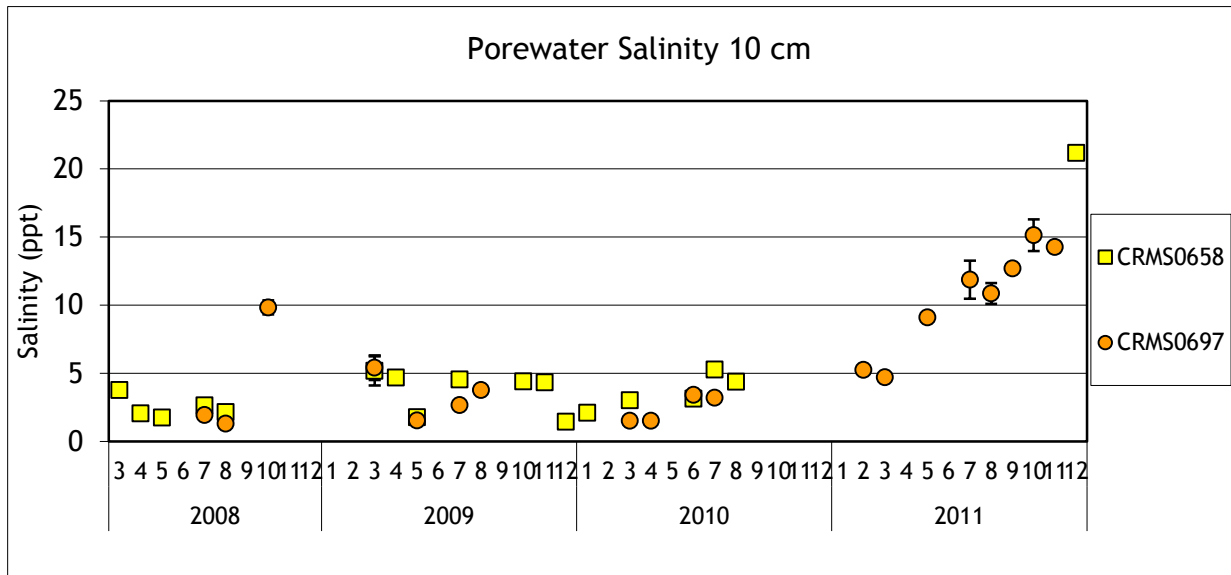


Figure 16. Interstitial water salinity at 10 cm below the soil surface for CRMS stations 658 and 697. Error bars, where present, represent the mean of stations for that month ± 1 Std. Err.

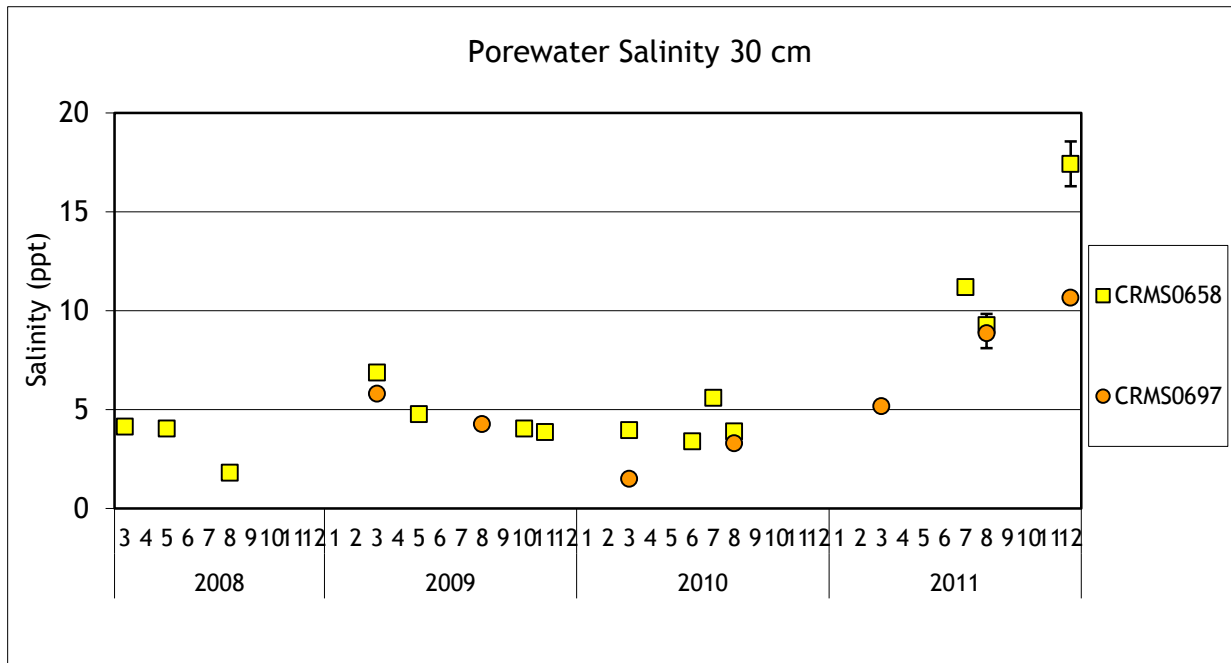


Figure 17. Interstitial water salinity at 30 cm below the soil surface for CRMS stations 658 and 697. Error bars, where present, represent the mean of stations for that month \pm 1 Std. error.

Soils:

Soil cores were collected one time (within a year of site establishment) to describe soil properties (bulk density and percent organic matter) at CRMS site 697 within the project area and 658 within the reference area. Three, 4" (10.16-cm) diameter cores were collected to a depth of 24 cm and divided into 6, 4-cm sections at the site. All cores were sampled after Hurricane Rita.

Figures for mean bulk density and organic matter (OM%) are presented in figures 18 and 19. Bulk densities were similar at both sites and not significantly different below 4 cm. Mean densities were low ($<0.3\text{g/cm}^3$) throughout the entire profile of the sites. OM% was low in the top 4 cm of the profile for CRMS0697 (~26%), but was higher than 40% through 12 cm.

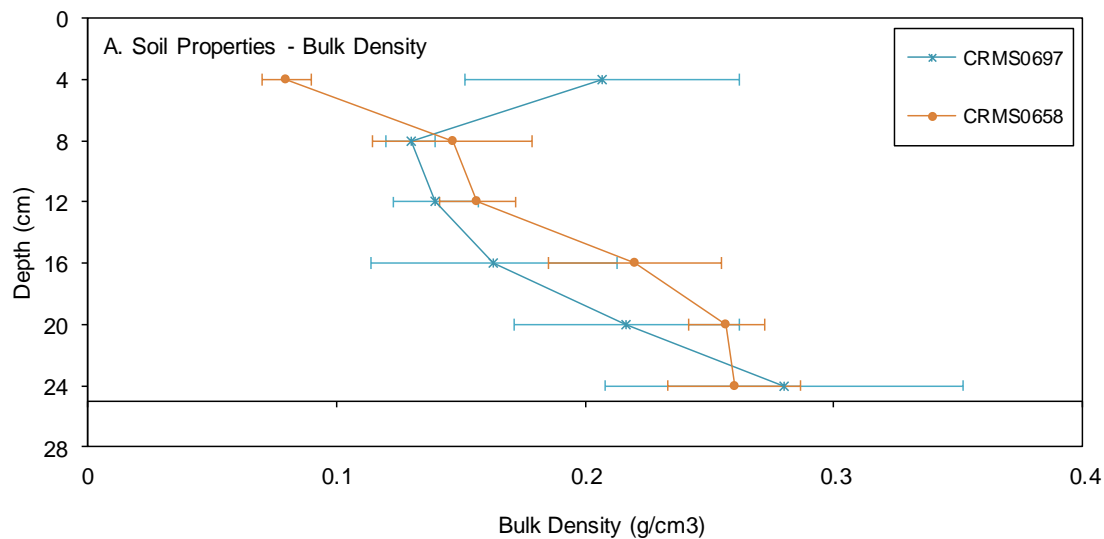


Figure 18. Mean \pm 1 Standard error of soil bulk density collected at CRMS project site 697 and reference site 658.

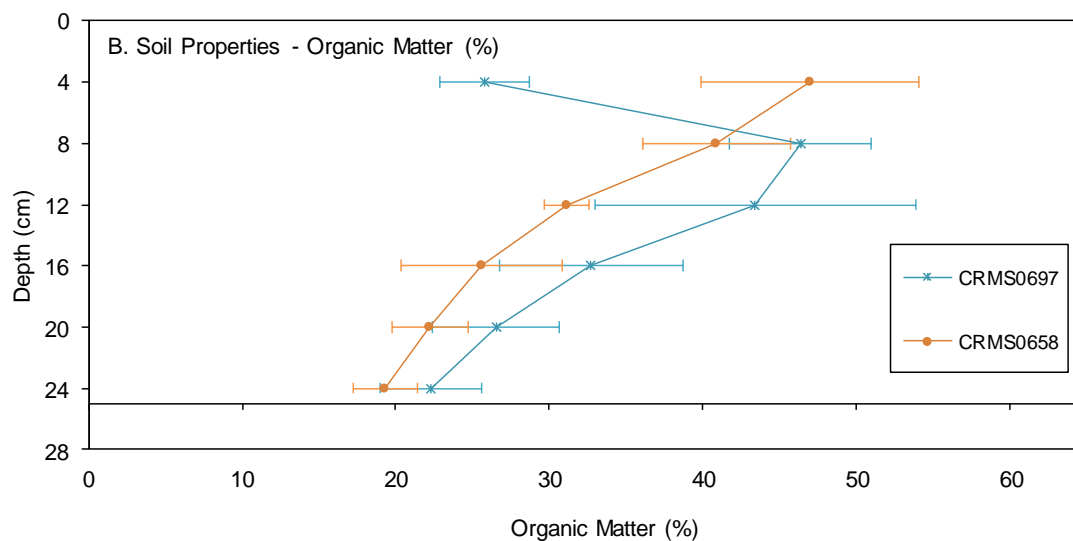


Figure 19. Mean \pm 1 Standard error of soil organic matter content collected at CRMS project site 697 and reference site 658.

V. Conclusions

a. Project Effectiveness

The project has been effective in achieving the goal of preventing land loss. The project area has experienced a 4.5% gain in land since the project was constructed. Although much of this can be attributed to the construction of the earthen terraces, an additional 29 acres have been created since 2001. This is supported by the percent land change analysis which shows an increase in percent land through time. Visual observation indicates vertical accretion of the wetland area at many locations between the foreshore rock dike and the shoreline.

The goal of maintaining SAV abundance has been achieved. The percent cover of SAV within the project area has remained near 100% in all years, excluding the post-Rita survey. The diversity of species has increased since construction of the earthen terraces.

Low rainfall in 2011 caused high salinities at the CRMS site within the project area. Porewater salinities were typical for an intermediate marsh for all years, except 2011, where values increased with the surface salinity. However, the cover and quality of vegetation at this site has remained high throughout all years sampled.

The rock dike is in very good condition and continues to function as designed to prevent GIWW bank erosion. There is one area of concern where the rock dike is gapped and the earthen plug (included in the original project design) immediately behind it has formed a gap. There is significant water movement channeling through the cut in the earthen plug into the marsh.

Though a formal inspection was not conducted, the earthen terraces were observed during the SAV monitoring survey in 2010 and the segments and vegetation appeared to remain intact. The terraces are expected to be visited in the 2012-2013 annual inspection cycle.

b. Recommended Improvements

A survey of the rock dike gap and earthen plug gap is recommended to determine the best course of action.

c. Lessons Learned



VI. Literature Cited

- Chabreck, R.H., and C.M. Hoffpauir 1962. The use of weirs in coastal marsh management in coastal Louisiana. Proceedings of the Annual Conference of the Southeastern Association of Game and Fish Commissioners 16:103-112.
- Couvillion, B.R., Barras, J.A., Steyer, G.D., Sleavin, William, Fischer, Michelle, Beck, Holly, Trahan, Nadine, Griffin, Brad, and Heckman, David, 2011, Land area change in coastal Louisiana from 1932 to 2010: U.S. Geological Survey Scientific Investigations Map 3164, scale 1:265,000, 12 p. pamphlet.
- Cretini, K.F., and Steyer, G.D. 2011, Floristic Quality Index-An assessment tool for restoration project and monitoring sites in coastal Louisiana: U.S. Geological Survey Fact Sheet 2011-3044, 4p.
- Folse, T. M., J. L. West, M. K. Hymel, J. P. Troutman, L. A. Sharp, D. Weifenbach, T. McGinnis and L. B. Rodrigue. 2012. A Standard Operating Procedures Manual for the Coast-wide Reference Monitoring System-*Wetlands*: Methods for Site Establishment, Data Collection, and Quality Assurance/Quality Control. Louisiana Coastal Protection and Restoration Authority. Office of Coastal Protection and Restoration. Baton Rouge, LA. 207 pp.
- Louisiana Coastal Wetlands Conservation and Restoration Task Force and Wetlands Conservation and Restoration Authority. 1998. Coast 2050: Toward a Sustainable Coastal Louisiana. Louisiana Department of Natural Resources, Baton Rouge, La. 161pp.
- Nyman, J. A., and R. H. Chabreck 1996. Some effects of 30 years of weir management of coastal marsh aquatic vegetation and implications to waterfowl management. Gulf of Mexico Science 14:16-25.
- Snedden,, G. A. and E. M. Swenson 2012. Hydrologic Index Development and Application to Selected Coastwide Reference Monitoring System Sites and Coastal Wetlands Planning, Protections and Restoration Act Projects. U. S. Geological Survey Open-File Report 2012-1122, 25 p.
- Steyer, G. D., R. C. Raynie, D. L. Steller, D. Fuller, and E Swenson 1995. Quality management plan for Coastal Wetlands Planning, Protection, and Restoration Act monitoring plan. Open-file series 95-01. Baton Rouge: Louisiana Department of Natural Resources, Coastal Restoration Division.
- U.S. Department of Agriculture, Soil Conservation Service 1988. Soil Survey of Calcasieu Parish, Louisiana. Publication No. 1988 0 - 493-544. Washington, D.C.:U.S. Government Printing Office. 161 pp, 86 maps. Scale 1:20,000.



U.S. Department of Agriculture, Natural Resources Conservation Service 1999. Wetland Value Assessment, Alexandria: U.S. Department of Agriculture, Natural Resources Conservation Service. 3 p.

APPENDIX A

(Inspection Photographs)



Photo 1, Typical Rock Dike.



Photo 2, Rock Dike, Low Area of Displaced Rock Dike



Photo 3, Gap in Earthen Plug behind Rock Dike, Water Flow Channeling into Marsh



Photo 4, Water Flow through Displaced Rock Dike, Water Flow Channeling into Marsh

APPENDIX B

(Three Year Budget Projection)



GIWW-PERRY RIDGE BANK STABILIZATION/ CS-30 /PPL 9
Three-Year Operations & Maintenance Budgets 07/01/2012 - 06/30/2015

<u>Project Manager</u>	<u>O & M Manager</u>	<u>Federal Sponsor</u>	<u>Prepared By</u>
Pat Landry	Mel Guidry	NRCS	Mel Guidry

	2012/2013 (-11)	2013/2014 (-12)	2014/2015 (-13)
Maintenance Inspection	\$ 6,269.00	\$ 6,457.00	\$ 6,651.00
Structure Operation			
State Administration		\$ -	\$ -
Federal Administration		\$ -	\$ -
Maintenance/Rehabilitation			

12/13 Description:

E&D	
Construction	
Construction Oversight	
Sub Total - Maint. And Rehab.	\$ -

13/14 Description

E&D	\$ -
Construction	\$ -
Construction Oversight	\$ -
Sub Total - Maint. And Rehab.	\$ -

14/15 Description:

E&D	\$ -
Construction	\$ -
Construction Oversight	\$ -
Sub Total - Maint. And Rehab.	\$ -

	2012/2013 (-11)	2013/2014 (-12)	2014/2015 (-13)
Total O&M Budgets	\$ 6,269.00	\$ 6,457.00	\$ 6,651.00

O & M Budget (3 yr Total)	\$ 19,377.00
Unexpended O & M Budget	\$ 37,748.00
Remaining O & M Budget (Projected)	\$ 18,371.00



OPERATION AND MAINTENANCE BUDGET WORKSHEET

GIWW-Perry Ridge West Bank Stabilization Project / PROJECT NO. CS-30 / PPL NO. 9 / 2012/2013

DESCRIPTION	UNIT	EST. QTY.	UNIT PRICE	ESTIMATED TOTAL
O&M Inspection and Report	EACH	1	\$6,269.00	\$6,269.00
General Structure Maintenance	LUMP	0	\$0.00	\$0.00
Engineering and Design	LUMP	0	\$0.00	\$0.00
Operations Contract	LUMP	0	\$0.00	\$0.00
Construction Oversight	LUMP	0	\$0.00	\$0.00

ADMINISTRATION

LDNR / CRD Admin.	LUMP	0	\$0.00	\$0.00
FEDERAL SPONSOR Admin.	LUMP	0	\$0.00	\$0.00
SURVEY Admin.	LUMP	0	\$0.00	\$0.00
OTHER				\$0.00

TOTAL ADMINISTRATION COSTS: \$0.00

MAINTENANCE / CONSTRUCTION

SURVEY

SURVEY DESCRIPTION:					
Secondary Monument	EACH	0	\$0.00	\$0.00	\$0.00
Staff Gauge / Recorders	EACH	0	\$0.00	\$0.00	\$0.00
Marsh Elevation / Topography	LUMP	0	\$0.00	\$0.00	\$0.00
TBM Installation	EACH	0	\$0.00	\$0.00	\$0.00
OTHER					\$0.00
TOTAL SURVEY COSTS:					\$0.00

GEOTECHNICAL

GEOTECH DESCRIPTION:					
Borings	EACH	0	\$0.00	\$0.00	\$0.00
OTHER					\$0.00
TOTAL GEOTECHNICAL COSTS:					\$0.00

CONSTRUCTION

CONSTRUCTION DESCRIPTION:					
Rip Rap	LIN FT	TON / FT	TONS	UNIT PRICE	
Rock Rip rap	0	0.0	0	\$0.00	\$0.00
Aggregate Surface Course	0	0.0	0	\$0.00	\$0.00
	0	0.0	0	\$0.00	\$0.00
Filter Cloth / Geogrid Fabric	SQ YD	0	\$0.00	\$0.00	\$0.00
Navigation Aid	EACH	0	\$0.00	\$0.00	\$0.00
Signage	EACH	0	\$0.00	\$0.00	\$0.00
General Excavation / Fill	CU YD	0	\$0.00	\$0.00	\$0.00
Dredging	CU YD	0	\$0.00	\$0.00	\$0.00
Sheet Piles (Lin Ft or Sq Yds)		0	\$0.00	\$0.00	\$0.00
Timber Piles (each or lump sum)		0	\$0.00	\$0.00	\$0.00
Timber Members (each or lump sum)		0	\$0.00	\$0.00	\$0.00
Hardware	LUMP	0	\$0.00	\$0.00	\$0.00
Materials	LUMP	0	\$0.00	\$0.00	\$0.00
Mob / Demob	LUMP	0	\$0.00	\$0.00	\$0.00
Contingency	LUMP	0	\$0.00	\$0.00	\$0.00
General Structure Maintenance	LUMP	0	\$0.00	\$0.00	\$0.00
OTHER			\$0.00	\$0.00	\$0.00
OTHER			\$0.00	\$0.00	\$0.00
OTHER			\$0.00	\$0.00	\$0.00
TOTAL CONSTRUCTION COSTS:					\$0.00

TOTAL OPERATIONS AND MAINTENANCE BUDGET: \$6,269.00



OPERATION AND MAINTENANCE BUDGET WORKSHEET

GIWW-Perry Ridge West Bank Stabilization Project / PROJECT NO. CS-30 / PPL NO. 9 / 2013/2014

DESCRIPTION	UNIT	EST. QTY.	UNIT PRICE	ESTIMATED TOTAL
O&M Inspection and Report	EACH	1	\$6,457.00	\$6,457.00
General Structure Maintenance	LUMP	0	\$0.00	\$0.00
Engineering and Design	LUMP	0	\$0.00	\$0.00
Operations Contract	LUMP	0	\$0.00	\$0.00
Construction Oversight	LUMP	0	\$0.00	\$0.00

ADMINISTRATION

LDNR / CRD Admin.	LUMP	0	\$0.00	\$0.00
FEDERAL SPONSOR Admin.	LUMP	0	\$0.00	\$0.00
SURVEY Admin.	LUMP	0	\$0.00	\$0.00
OTHER				\$0.00
TOTAL ADMINISTRATION COSTS:				\$0.00

MAINTENANCE / CONSTRUCTION

SURVEY

SURVEY DESCRIPTION:					
	Secondary Monument	EACH	0	\$0.00	\$0.00
	Staff Gauge / Recorders	EACH	0	\$0.00	\$0.00
	Marsh Elevation / Topography	LUMP	0	\$0.00	\$0.00
	TBM Installation	EACH	0	\$0.00	\$0.00
	OTHER				\$0.00
	TOTAL SURVEY COSTS:				\$0.00

GEOTECHNICAL

GEOTECH DESCRIPTION:					
	Borings	EACH	0	\$0.00	\$0.00
	OTHER				\$0.00
	TOTAL GEOTECHNICAL COSTS:				\$0.00

CONSTRUCTION

CONSTRUCTION DESCRIPTION:					
Rip Rap	LIN FT	TON / FT	TONS	UNIT PRICE	
Rock Rip rap	0	0.0	0	\$0.00	\$0.00
Aggregate Surface Course	0	0.0	0	\$0.00	\$0.00
	0	0.0	0	\$0.00	\$0.00
Filter Cloth / Geogrid Fabric		SQ YD	0	\$0.00	\$0.00
Navigation Aid		EACH	0	\$0.00	\$0.00
Signage		EACH	0	\$0.00	\$0.00
General Excavation / Fill		CU YD	0	\$0.00	\$0.00
Dredging		CU YD	0	\$0.00	\$0.00
Sheet Piles (Lin Ft or Sq Yds)			0	\$0.00	\$0.00
Timber Piles (each or lump sum)			0	\$0.00	\$0.00
Timber Members (each or lump sum)			0	\$0.00	\$0.00
Hardware		LUMP	0	\$0.00	\$0.00
Materials		LUMP	0	\$0.00	\$0.00
Mob / Demob		LUMP	0	\$0.00	\$0.00
Contingency		LUMP	0	\$0.00	\$0.00
General Structure Maintenance		LUMP	0	\$0.00	\$0.00
OTHER				\$0.00	\$0.00
OTHER				\$0.00	\$0.00
OTHER				\$0.00	\$0.00
TOTAL CONSTRUCTION COSTS:					\$0.00

TOTAL OPERATIONS AND MAINTENANCE BUDGET:

\$6,457.00



OPERATION AND MAINTENANCE BUDGET WORKSHEET

GIWW-Perry Ridge West Bank Stabilization Project / PROJECT NO. CS-30 / PPL NO. 9 / 2014/2015

DESCRIPTION	UNIT	EST. QTY.	UNIT PRICE	ESTIMATED TOTAL
O&M Inspection and Report	EACH	1	\$6,651.00	\$6,651.00
General Structure Maintenance	LUMP	0	\$0.00	\$0.00
Engineering and Design	LUMP	0	\$0.00	\$0.00
Operations Contract	LUMP	0	\$0.00	\$0.00
Construction Oversight	LUMP	0	\$0.00	\$0.00

ADMINISTRATION

LDNR / CRD Admin.	LUMP	0	\$0.00	\$0.00
FEDERAL SPONSOR Admin.	LUMP	0	\$0.00	\$0.00
SURVEY Admin.	LUMP	0	\$0.00	\$0.00
OTHER				\$0.00
TOTAL ADMINISTRATION COSTS:				\$0.00

MAINTENANCE / CONSTRUCTION

SURVEY

SURVEY DESCRIPTION:					
	Secondary Monument	EACH	0	\$0.00	\$0.00
	Staff Gauge / Recorders	EACH	0	\$0.00	\$0.00
	Marsh Elevation / Topography	LUMP	0	\$0.00	\$0.00
	TBM Installation	EACH	0	\$0.00	\$0.00
	OTHER				\$0.00
	TOTAL SURVEY COSTS:				\$0.00

GEOTECHNICAL

GEOTECH DESCRIPTION:					
	Borings	EACH	0	\$0.00	\$0.00
	OTHER				\$0.00
	TOTAL GEOTECHNICAL COSTS:				\$0.00

CONSTRUCTION

CONSTRUCTION DESCRIPTION:					
Rip Rap	LIN FT	TON / FT	TONS	UNIT PRICE	
Rock Rip rap	0	0.0	0	\$0.00	\$0.00
Aggregate Surface Course	0	0.0	0	\$0.00	\$0.00
	0	0.0	0	\$0.00	\$0.00
Filter Cloth / Geogrid Fabric		SQ YD	0	\$0.00	\$0.00
Navigation Aid		EACH	0	\$0.00	\$0.00
Signage		EACH	0	\$0.00	\$0.00
General Excavation / Fill		CU YD	0	\$0.00	\$0.00
Dredging		CU YD	0	\$0.00	\$0.00
Sheet Piles (Lin Ft or Sq Yds)			0	\$0.00	\$0.00
Timber Piles (each or lump sum)			0	\$0.00	\$0.00
Timber Members (each or lump sum)			0	\$0.00	\$0.00
Hardware		LUMP	0	\$0.00	\$0.00
Materials		LUMP	0	\$0.00	\$0.00
Mob / Demob		LUMP	0	\$0.00	\$0.00
Contingency		LUMP	0	\$0.00	\$0.00
General Structure Maintenance		LUMP	0	\$0.00	\$0.00
OTHER				\$0.00	\$0.00
OTHER				\$0.00	\$0.00
OTHER				\$0.00	\$0.00
TOTAL CONSTRUCTION COSTS:					\$0.00

TOTAL OPERATIONS AND MAINTENANCE BUDGET:

\$6,651.00



APPENDIX C

(Field Inspection Notes)



MAINTENANCE INSPECTION REPORT CHECK SHEET

Project No. / Name: CS-30 GIWW-Perry Ridge West Bank Stabilization

Date of Inspection: May 24, 2012 Time: 11:40 am

Structure No.

Inspector(s): Mel Guidry, Stan Aucoin, and Jody White (CPRA)

Dustin Perron (NRCS)

Structure Description: Rock Dike/Earthen Terraces

Water Level: Not Available

Type of Inspection: Annual

Weather Conditions: Partly Cloudy & Mild

Item	Condition	Physical Damage	Corrosion	Photo #	Observations and Remarks
Steel Bulkhead / Caps	N/A				
Steel Grating	N/A				
Stop Logs	N/A				
Hardware	N/A				
Timber Piles	N/A				
Timber Wales	N/A				
Galv. Pile Caps	N/A				
Cables	N/A				
Signage /Supports	N/A				
Rip Rap (fill) (foreshore dike)	Good			1-2	Dike in good condition. Low area where it appears a barge has displaced the rock.
				3-4	Seven foot gap in rock dike. Cut in Earthen Plug behind dike.
					Recommend survey of location. N 30° 03' 34.0" W 93° 41' 16.2"
Earthen Terraces	N/A				Not inspected on this trip.
Vegetative Plantings					

What are the conditions of the existing levees?
 Are there any noticeable breaches?
 Settlement of rock plugs and rock weirs?
 Position of stoplogs at the time of the inspection?
 Are there any signs of vandalism?